


PLAN SHOWING THE LOCATION OF THE RAIN WATER HARVESTING PIT AT IDEAL INSTITUTE OF TECHNOLOGY, KAKINADA

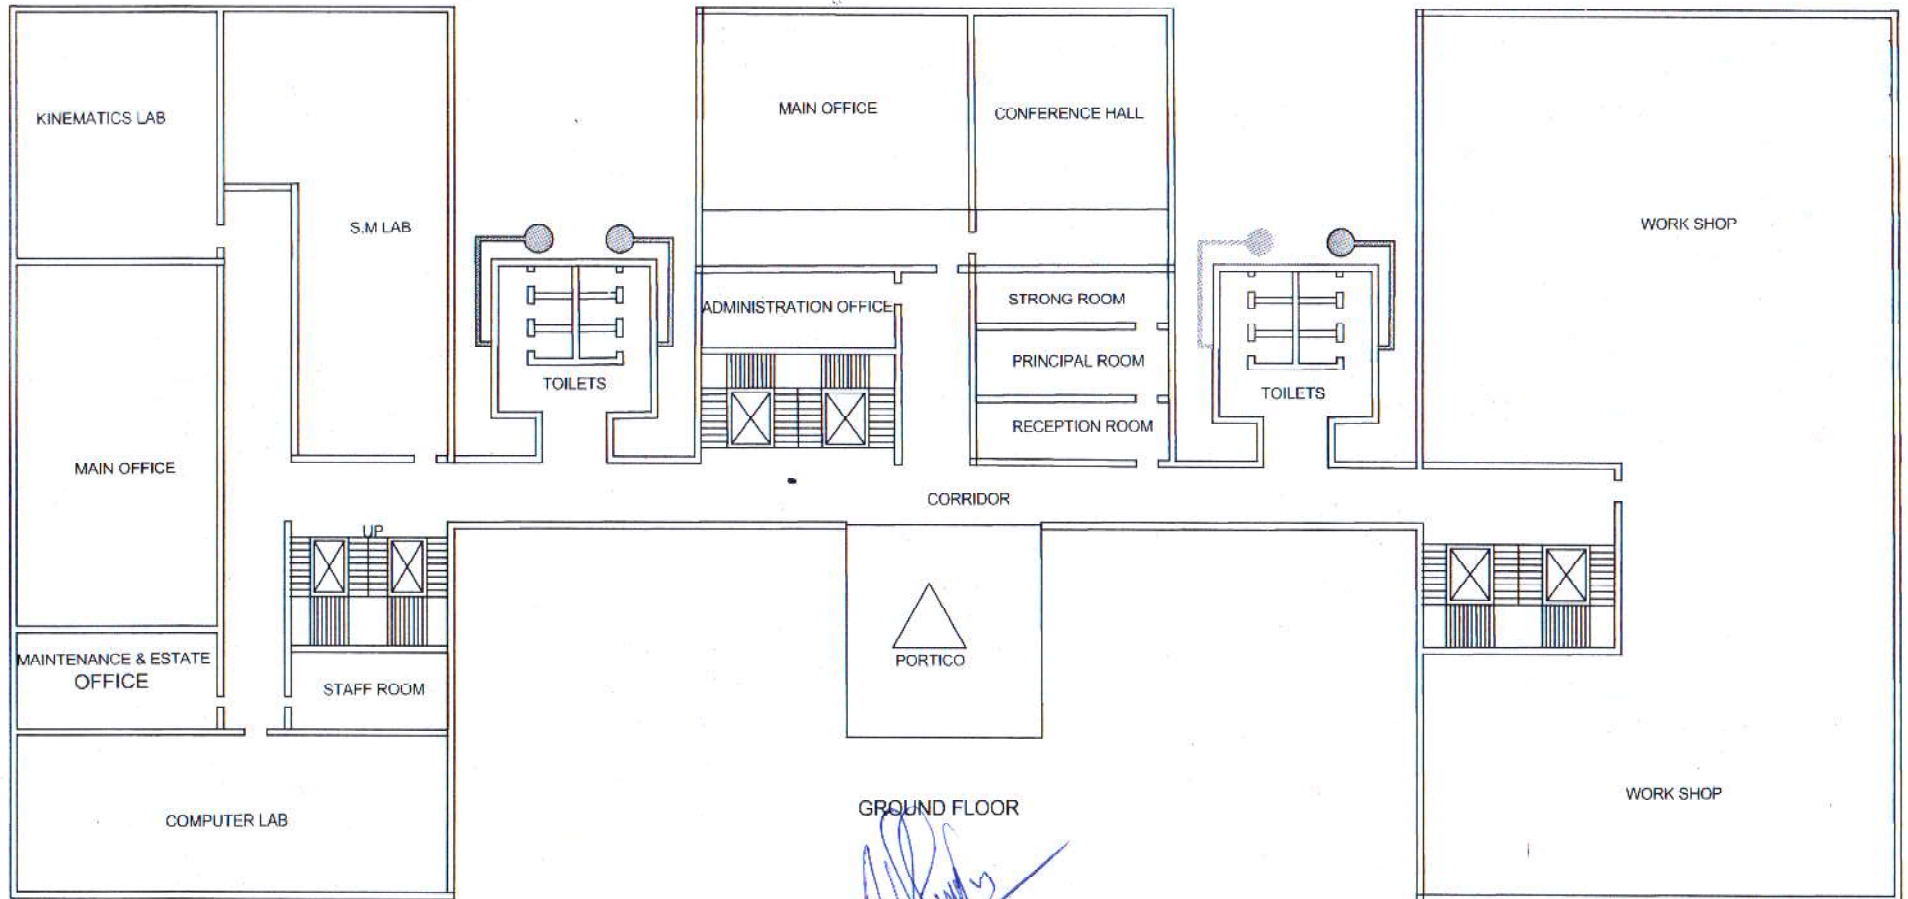

GROUND FLOOR


Principal
IDEAL INSTITUTE OF TECHNOLOGY
VIDYUTNAGAR KAKINADA


YS SOMAYAJULU M.Tech
Consulting Engineer & Licenced surveyor
D no.4-286//1,old gaigolupadu,
Kakinada-533005 9246691118

**RAIN WATER
HARVESTING PIT**